


SOUTHERN HARBOR

HARBOR

SOUTHERN HARBOR

8

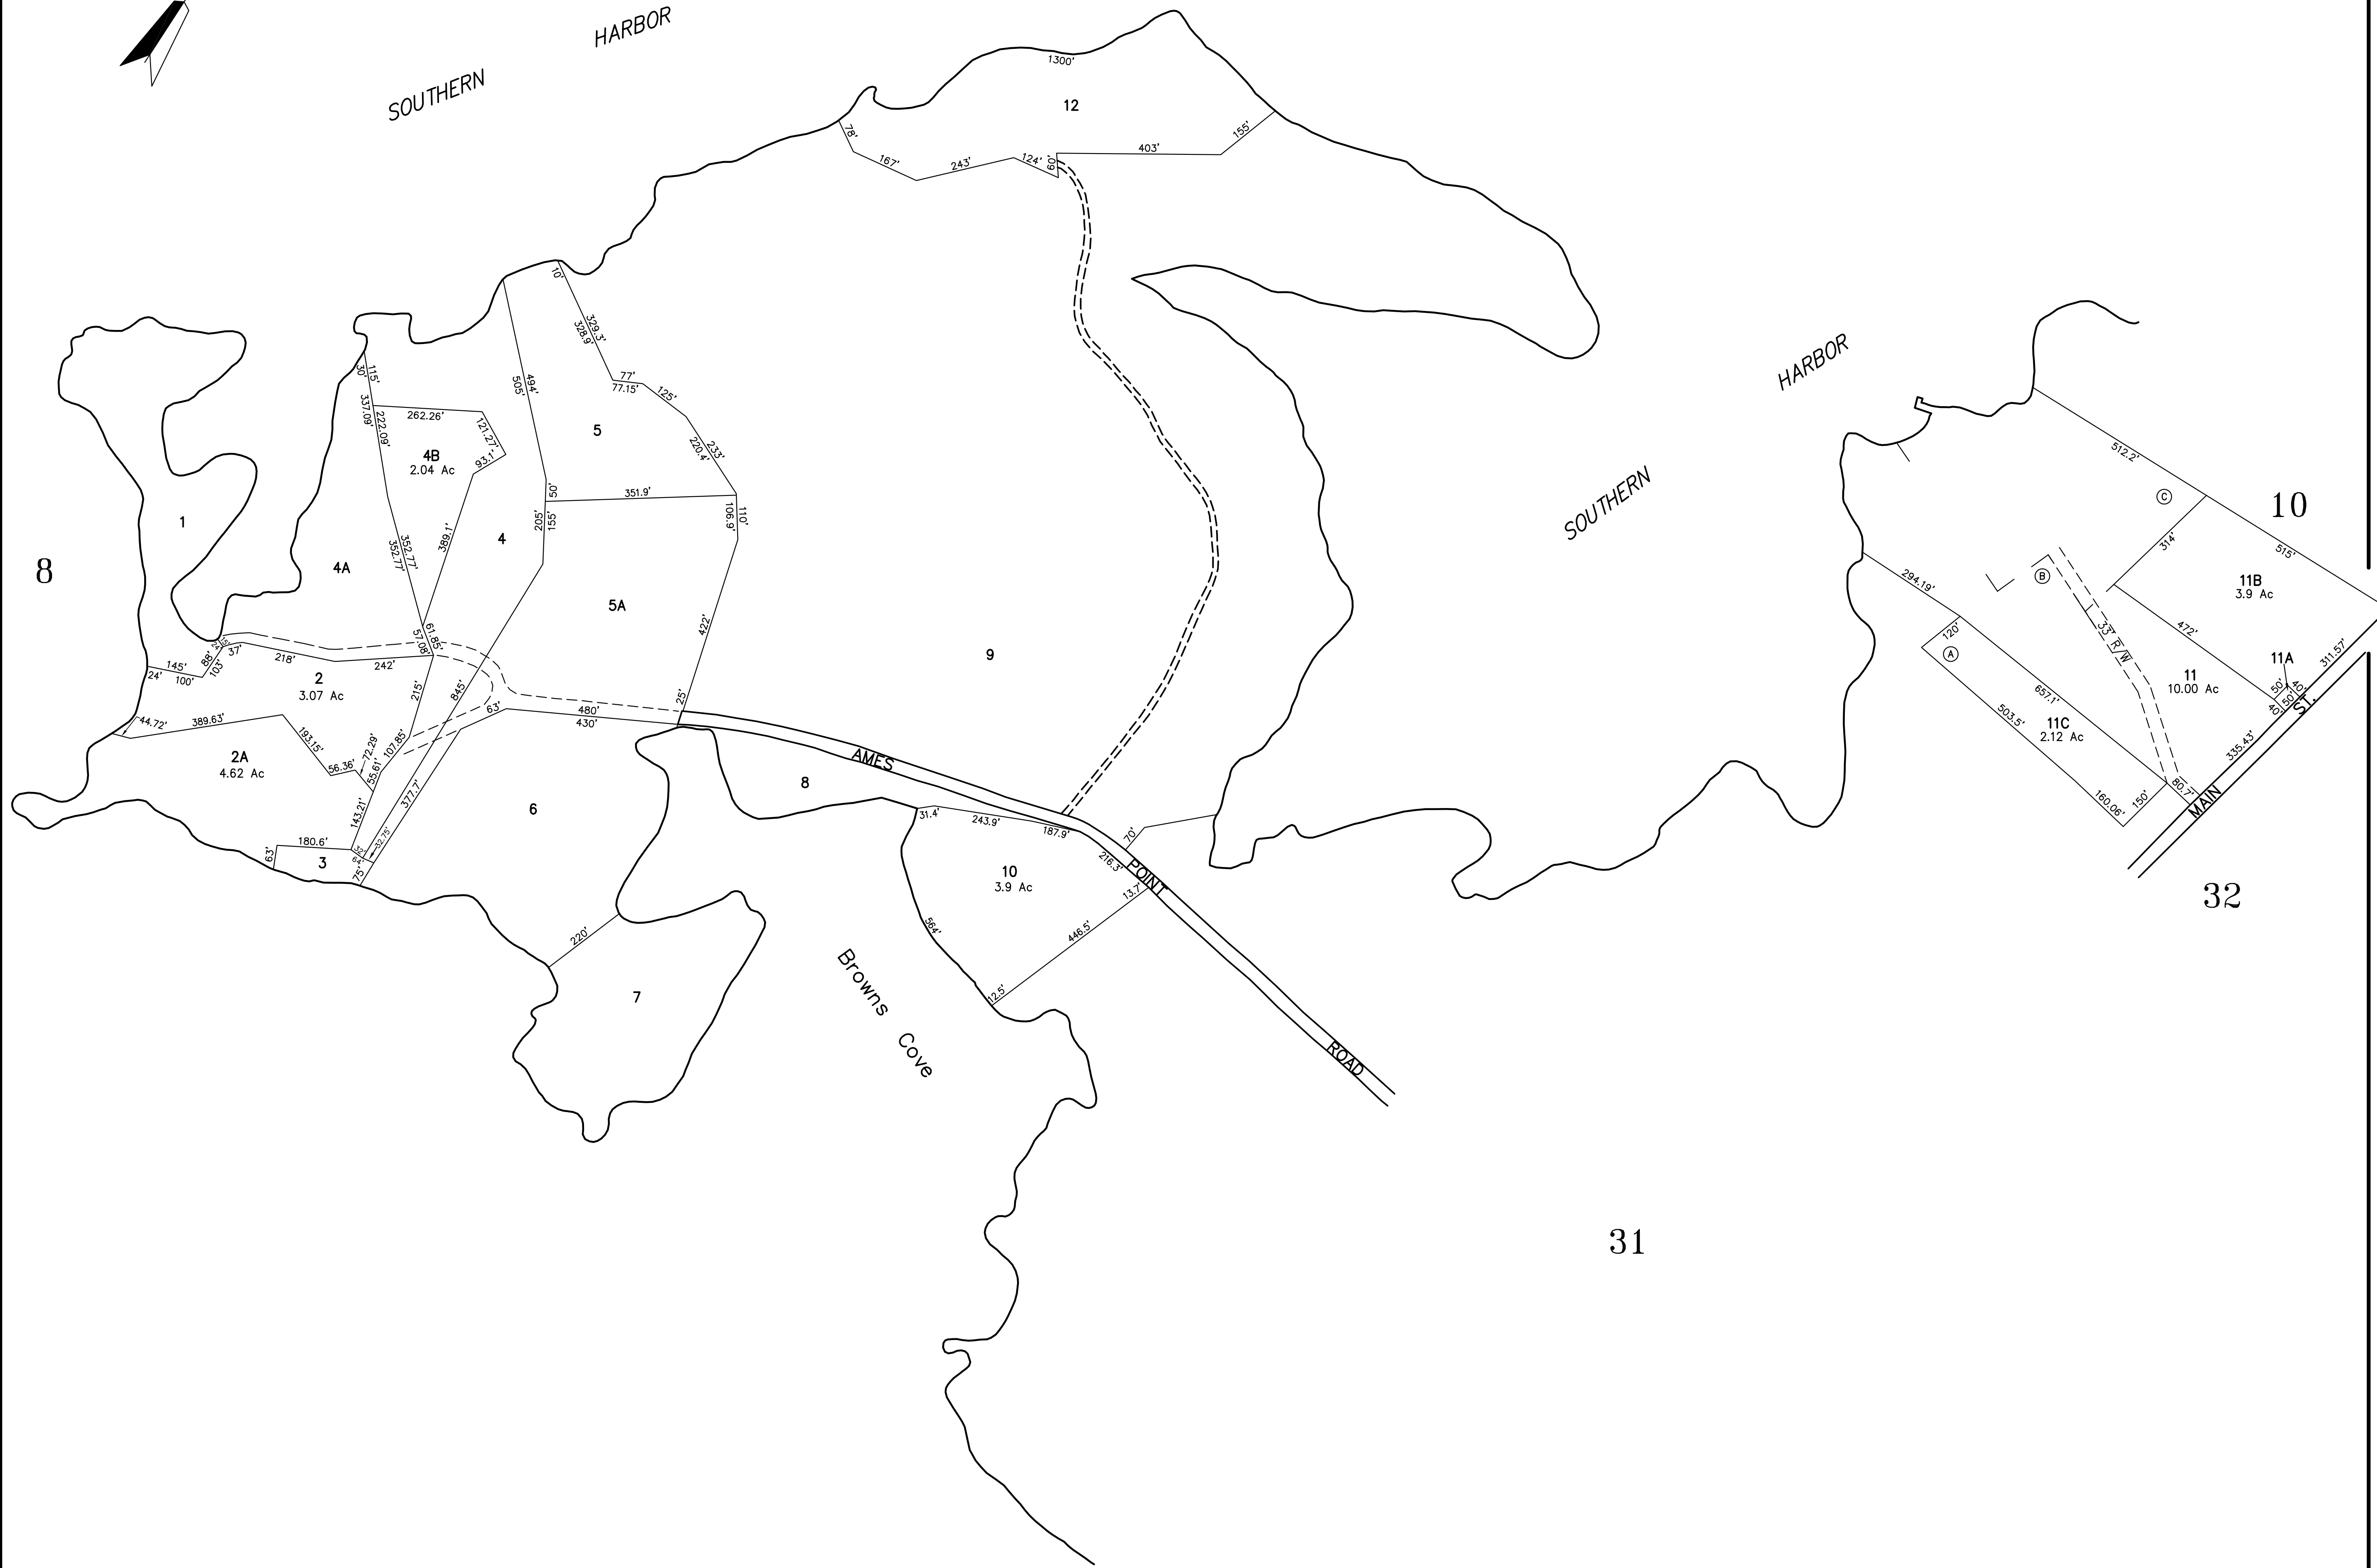

32

31

PARCEL NUMBERS 1
ADJACENT MAPS 2
MATCH LINE

FOR ASSESSMENT PURPOSES ONLY
NOT TO BE USED FOR CONVEYANCES

REVISED & REPRINTED BY
CAI Technologies
Precision Mapping. Geospatial Solutions.
11 PLEASANT STREET, LITTLETON, NH 03561
800.322.4540 - WWW.CAI-TECH.COM

CURRENT TO: APRIL 1, 2015

PROPERTY MAP
TOWN OF NORTH HAVEN
KNOX COUNTY, MAINE
PREPARED BY
JAMES W. SEWALL COMPANY OLD TOWN, MAINE
SCALE : 1" = 200± FEET