


PENOBSCOT

BAY

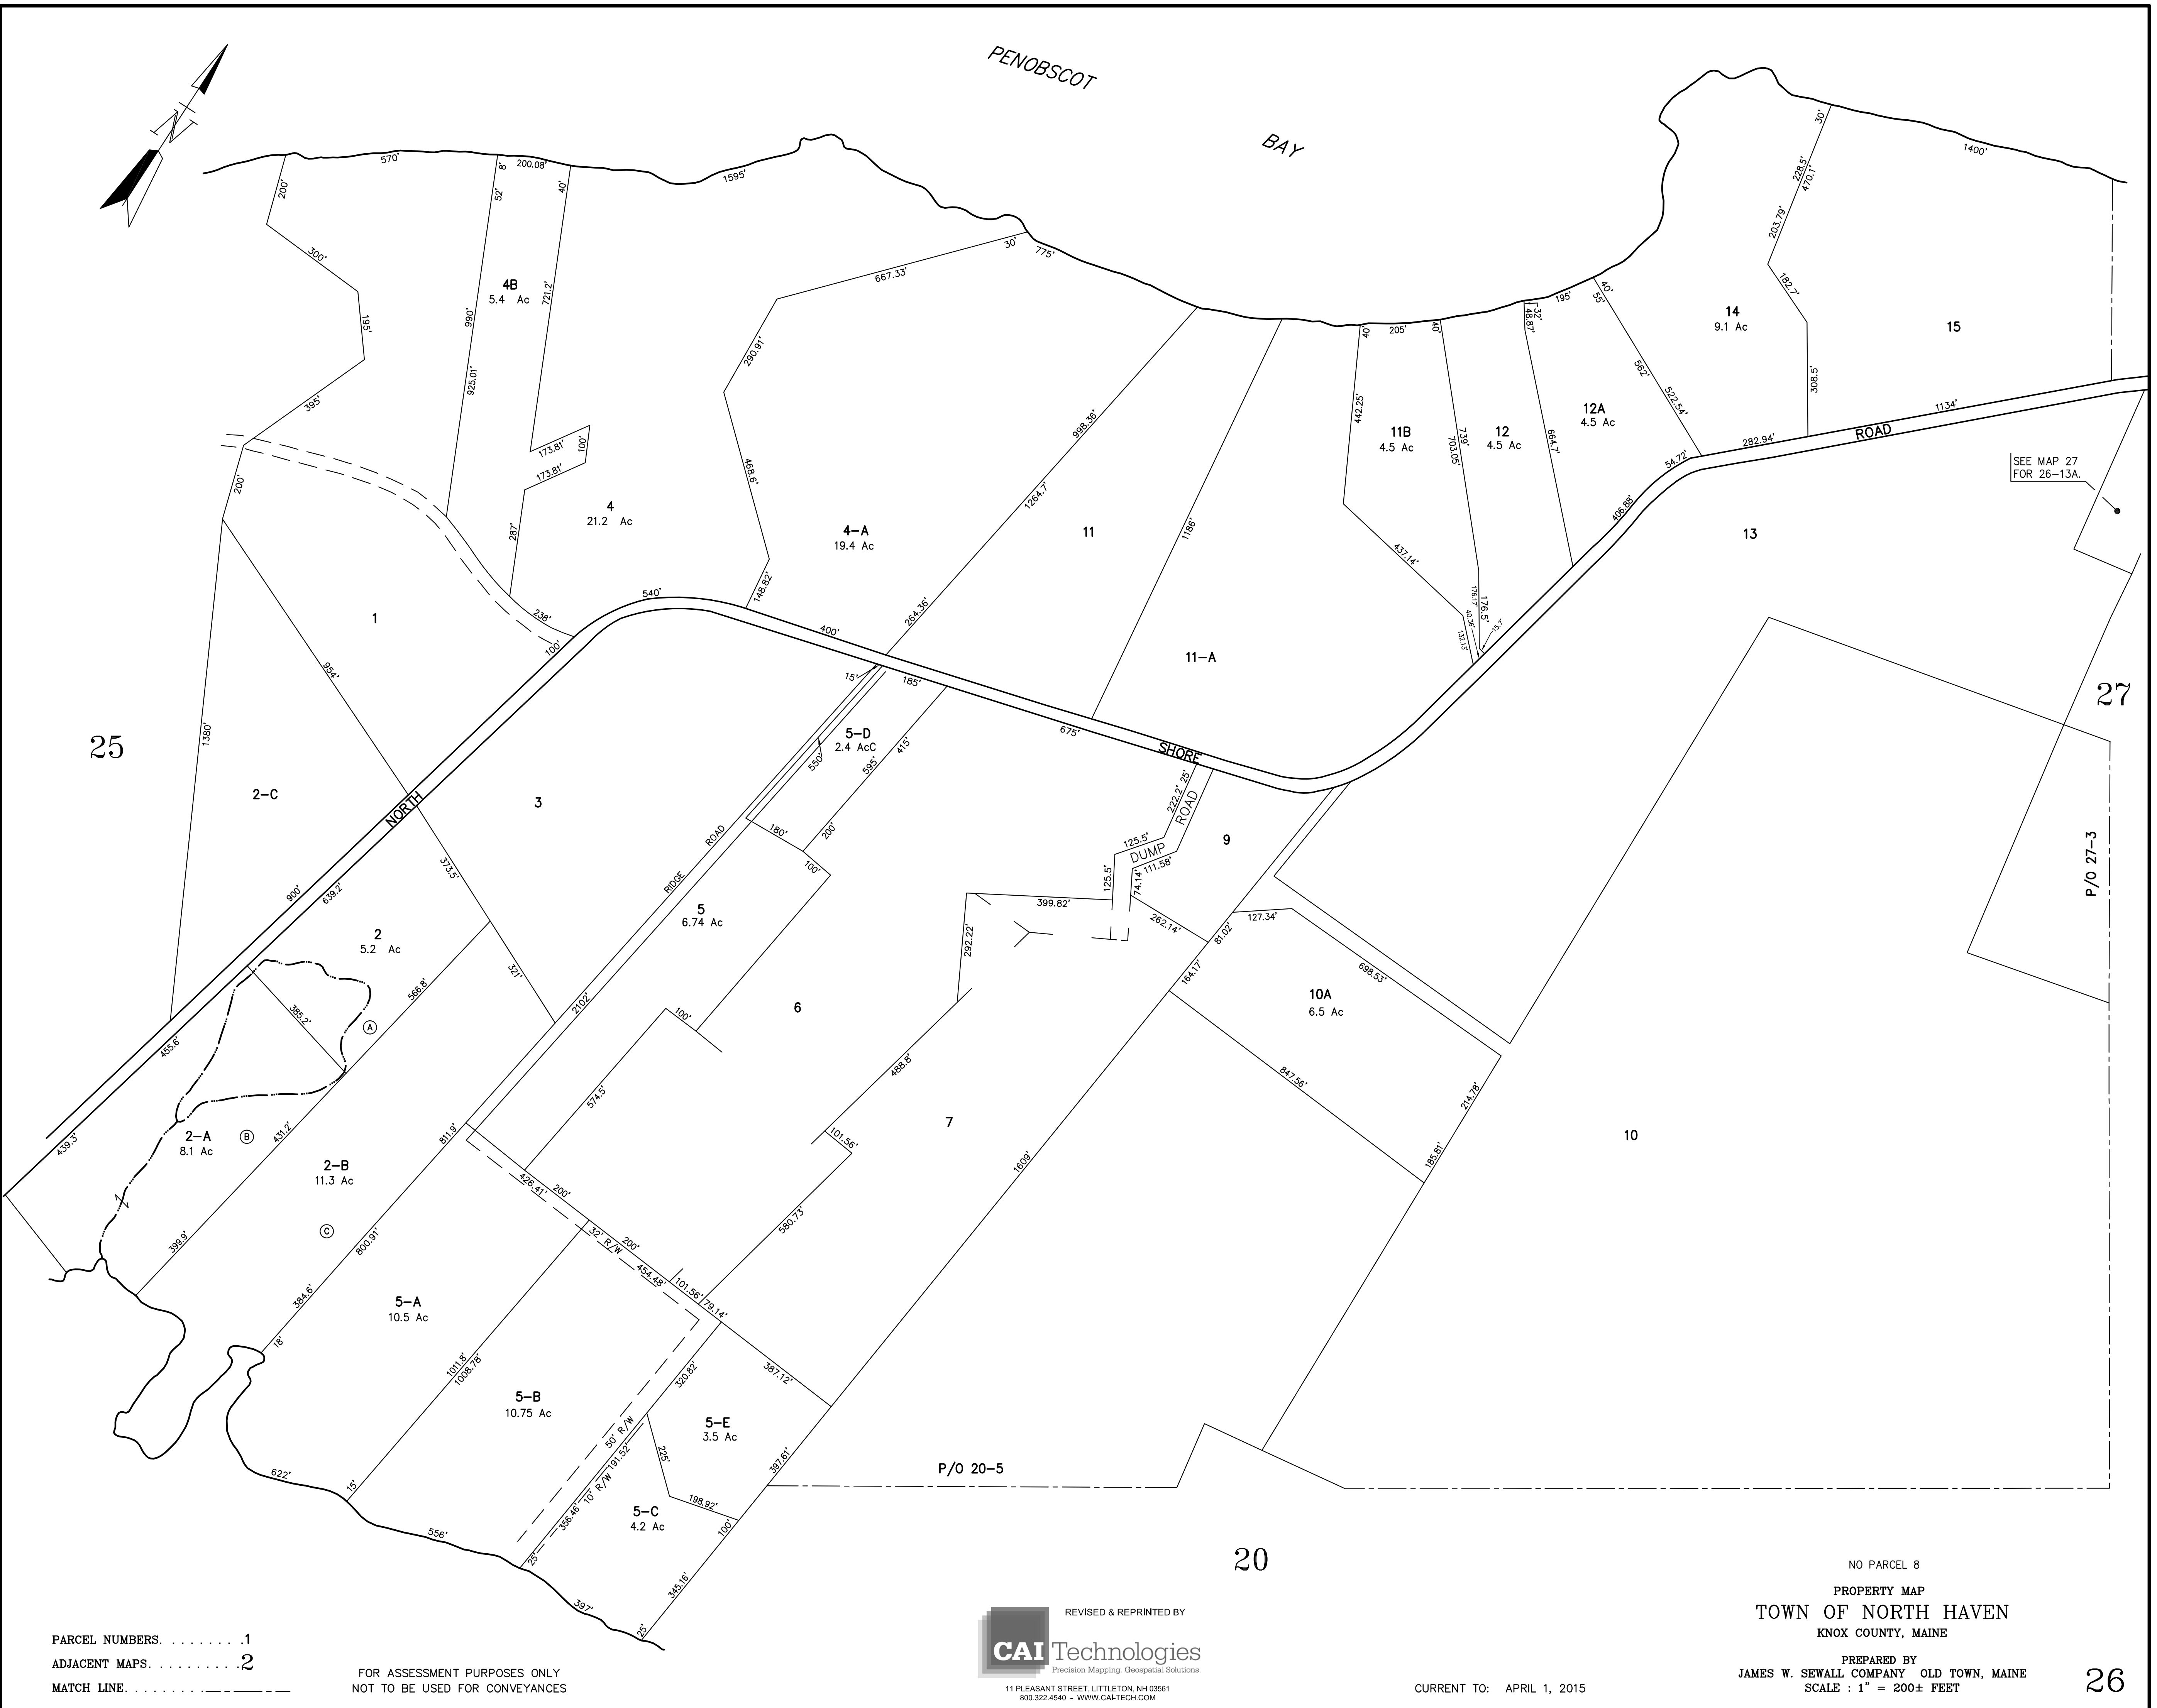

SEE MAP 27 FOR 26-13A.

27

P/O 27-3

P/O 20-5

20

PARCEL NUMBERS . . . . . 1  
ADJACENT MAPS . . . . . 2  
MATCH LINE . . . . .

FOR ASSESSMENT PURPOSES ONLY  
NOT TO BE USED FOR CONVEYANCES

REVISED & REPRINTED BY  
**CAI Technologies**  
Precision Mapping. Geospatial Solutions.  
11 PLEASANT STREET, LITTLETON, NH 03561  
800.322.4540 - WWW.CAI-TECH.COM

CURRENT TO: APRIL 1, 2015

NO PARCEL 8  
PROPERTY MAP  
**TOWN OF NORTH HAVEN**  
KNOX COUNTY, MAINE

PREPARED BY  
**JAMES W. SEWALL COMPANY** OLD TOWN, MAINE  
SCALE : 1" = 200± FEET

26